


1 GROUND FLOOR PLAN
AR-101 SCALE: 3/32" = 1'-0"

Itemref	Quantity	Title/Name, designation, material, dimension etc			Article No./Reference	
Designed by KYAW HTUN	Checked by	Approved by - date	File name MST_plan.dwg	Date 27/06/2010	Scale 3"=32'-0"	
C:\Documents and Settings\Super Mega Hyper\My Documents\kyawhtun\kht+.jpg			GROUND FLOOR PLAN			
No.RHN(1),Woyzayantar Housing, Thingangyun TSP, Yangon, Myanmar.		Ph : 661025, 09-520-0890, 09-200-5429 Email: kyawhtun@mail4u.com.mm		JOB NO.	018/10	Edition 1ST.
				Sheet	AR-101	

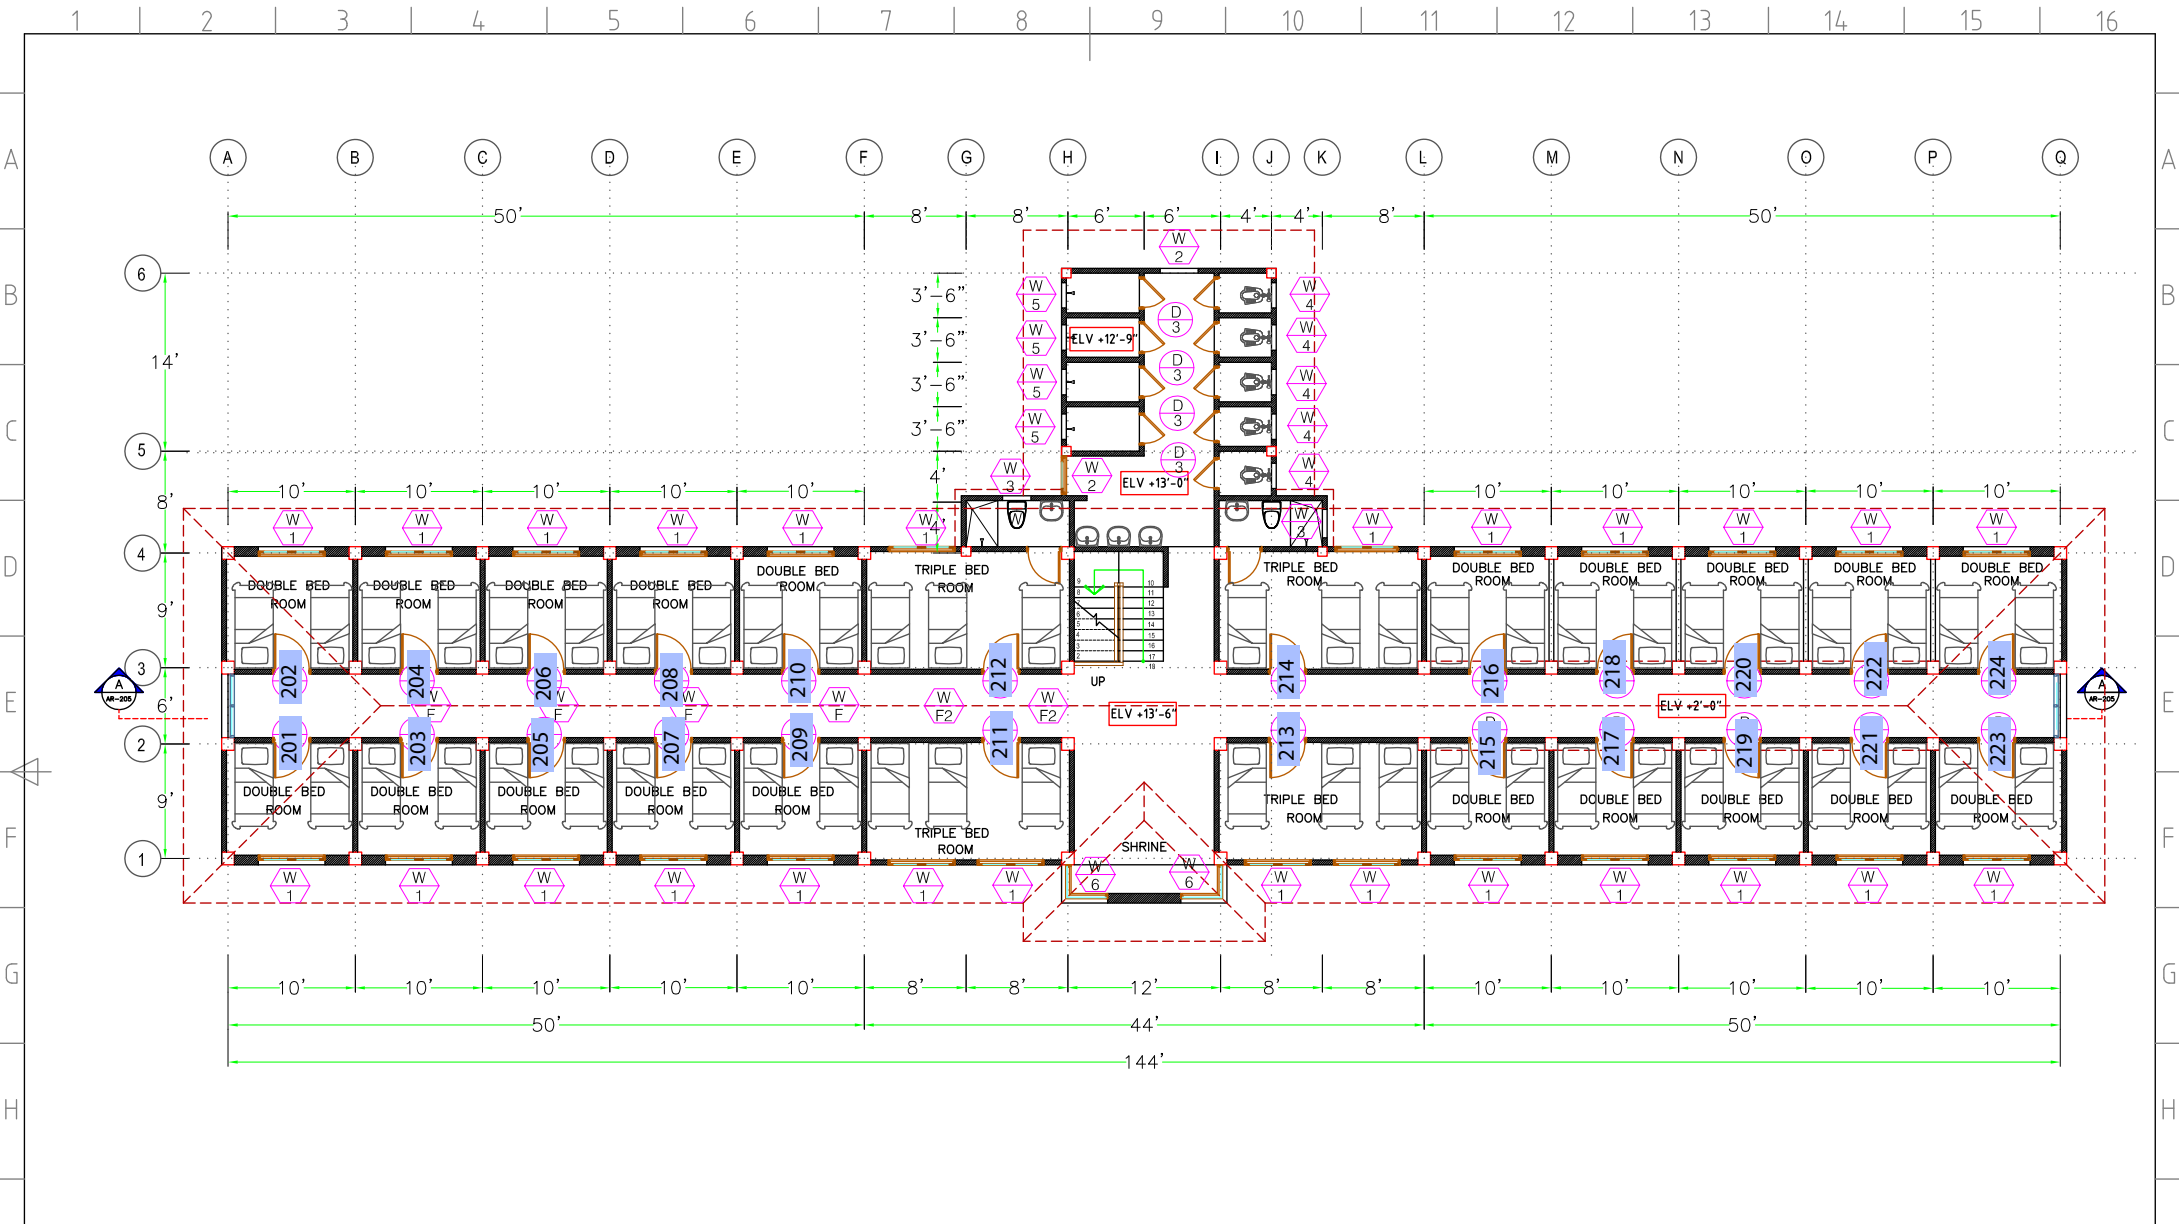

1 FIRST FLOOR PLAN
AR-102 SCALE: 3/32" = 1'-0"

Itemref	Quantity	Title/Name, designation, material, dimension etc			Article No./Reference	
Designed by KYAW HTUN	Checked by	Approved by - date	File name MST_plan.dwg	Date 27/06/2010	Scale 3"=32'-0"	
C:\Documents and Settings\Super Mega Hyper\My Documents\kyawhtun\khtn+.jpg			FIRST FLOOR PLAN			
No.RHN(1),Woyzayantar Housing, Thingangyun TSP, Yangon, Myanmar.		Ph : 661025, 09-520-0890, 09-200-5429 Email: kyawhtun@mail4u.com.mm		JOB NO.	018/10	Edition 1ST.
				Sheet	AR-102	